

Site Plan Showing:
 Lot 20, District Lot 41, Oyster District, Plan 2519, Except
 Parts In Plans 8993, 43985, And EPP28332

Client: John Stringer


Civic Address: Farrell Road, Ladysmith

File: 17-010

Scale: 1:1500

Date: January 31, 2017

Drawn by: MDS

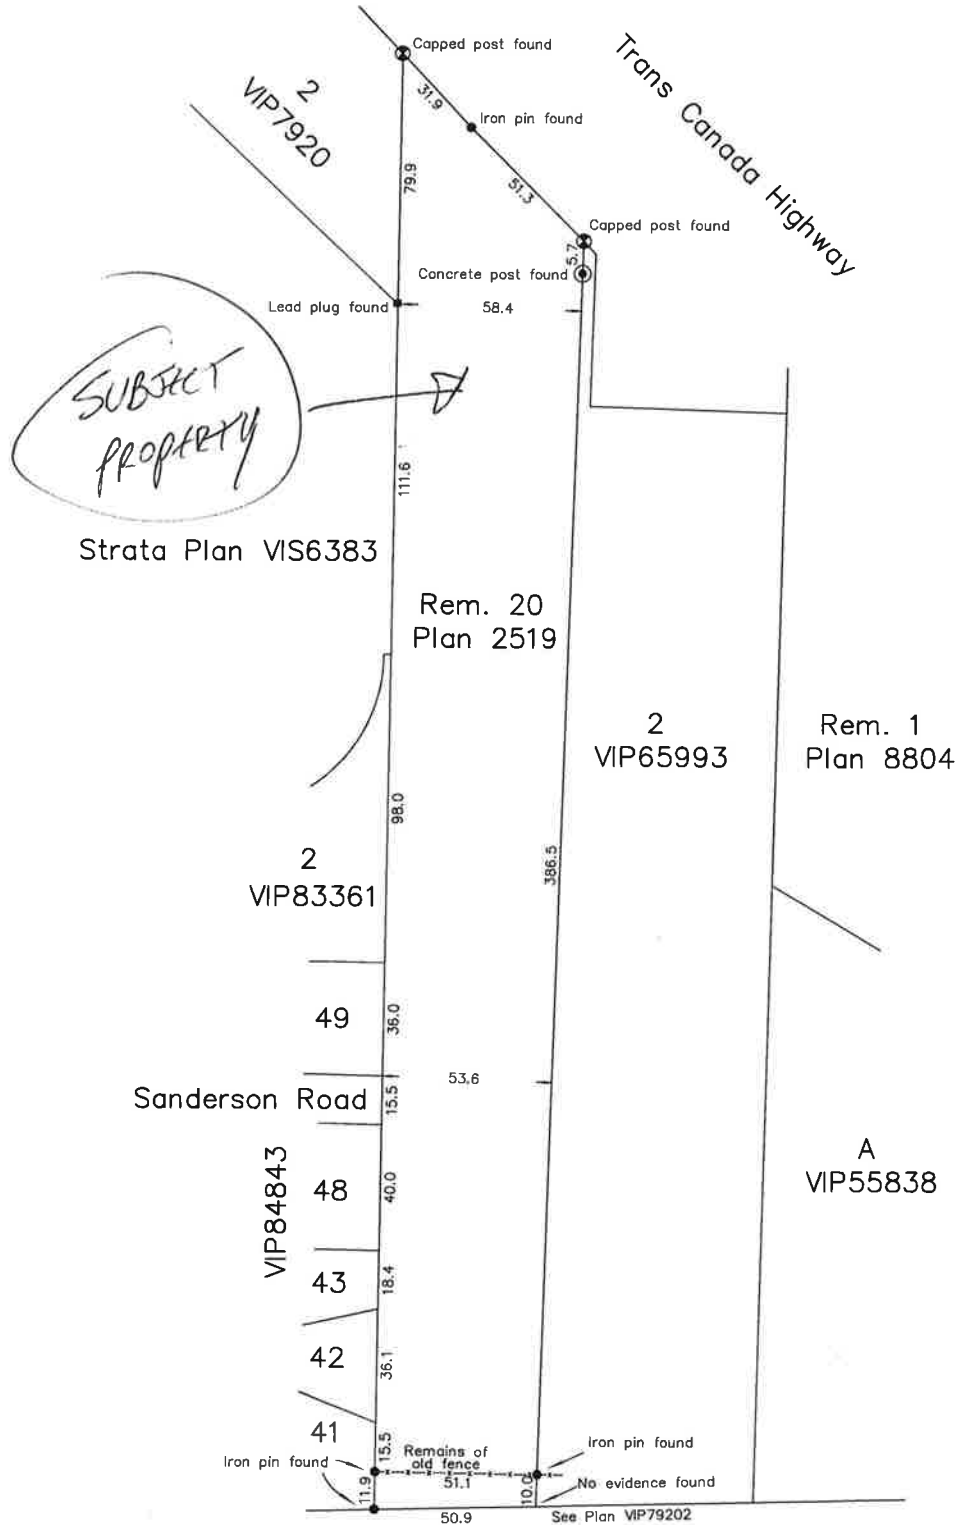

Note:

This property is affected by
 the following registered documents:
 M76300.

Rem. DL 91

Turner & land surveying

250.753.9778
 605 Comox Road
 Nanaimo, BC V9R 3J4

Distances shown are in metres.

NOTE: Dimensions shown are based on Land Title
 Office records. Property boundaries may vary upon
 completion of a legal survey.

FOR DISCUSSION PURPOSES ONLY